

Project Title:

Description:

Location:

LINC/WASH
MACOMB, IL

Sheet Title:

Date: 7/13/00

Revised: 4/12/02

10/9/20 DB

Drawn By: ERI/CD



Checked By: MW

Sheet No.:

BR-52

of . Sheet(s)

WIU Job Number :

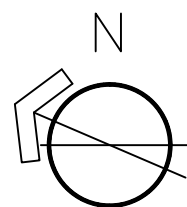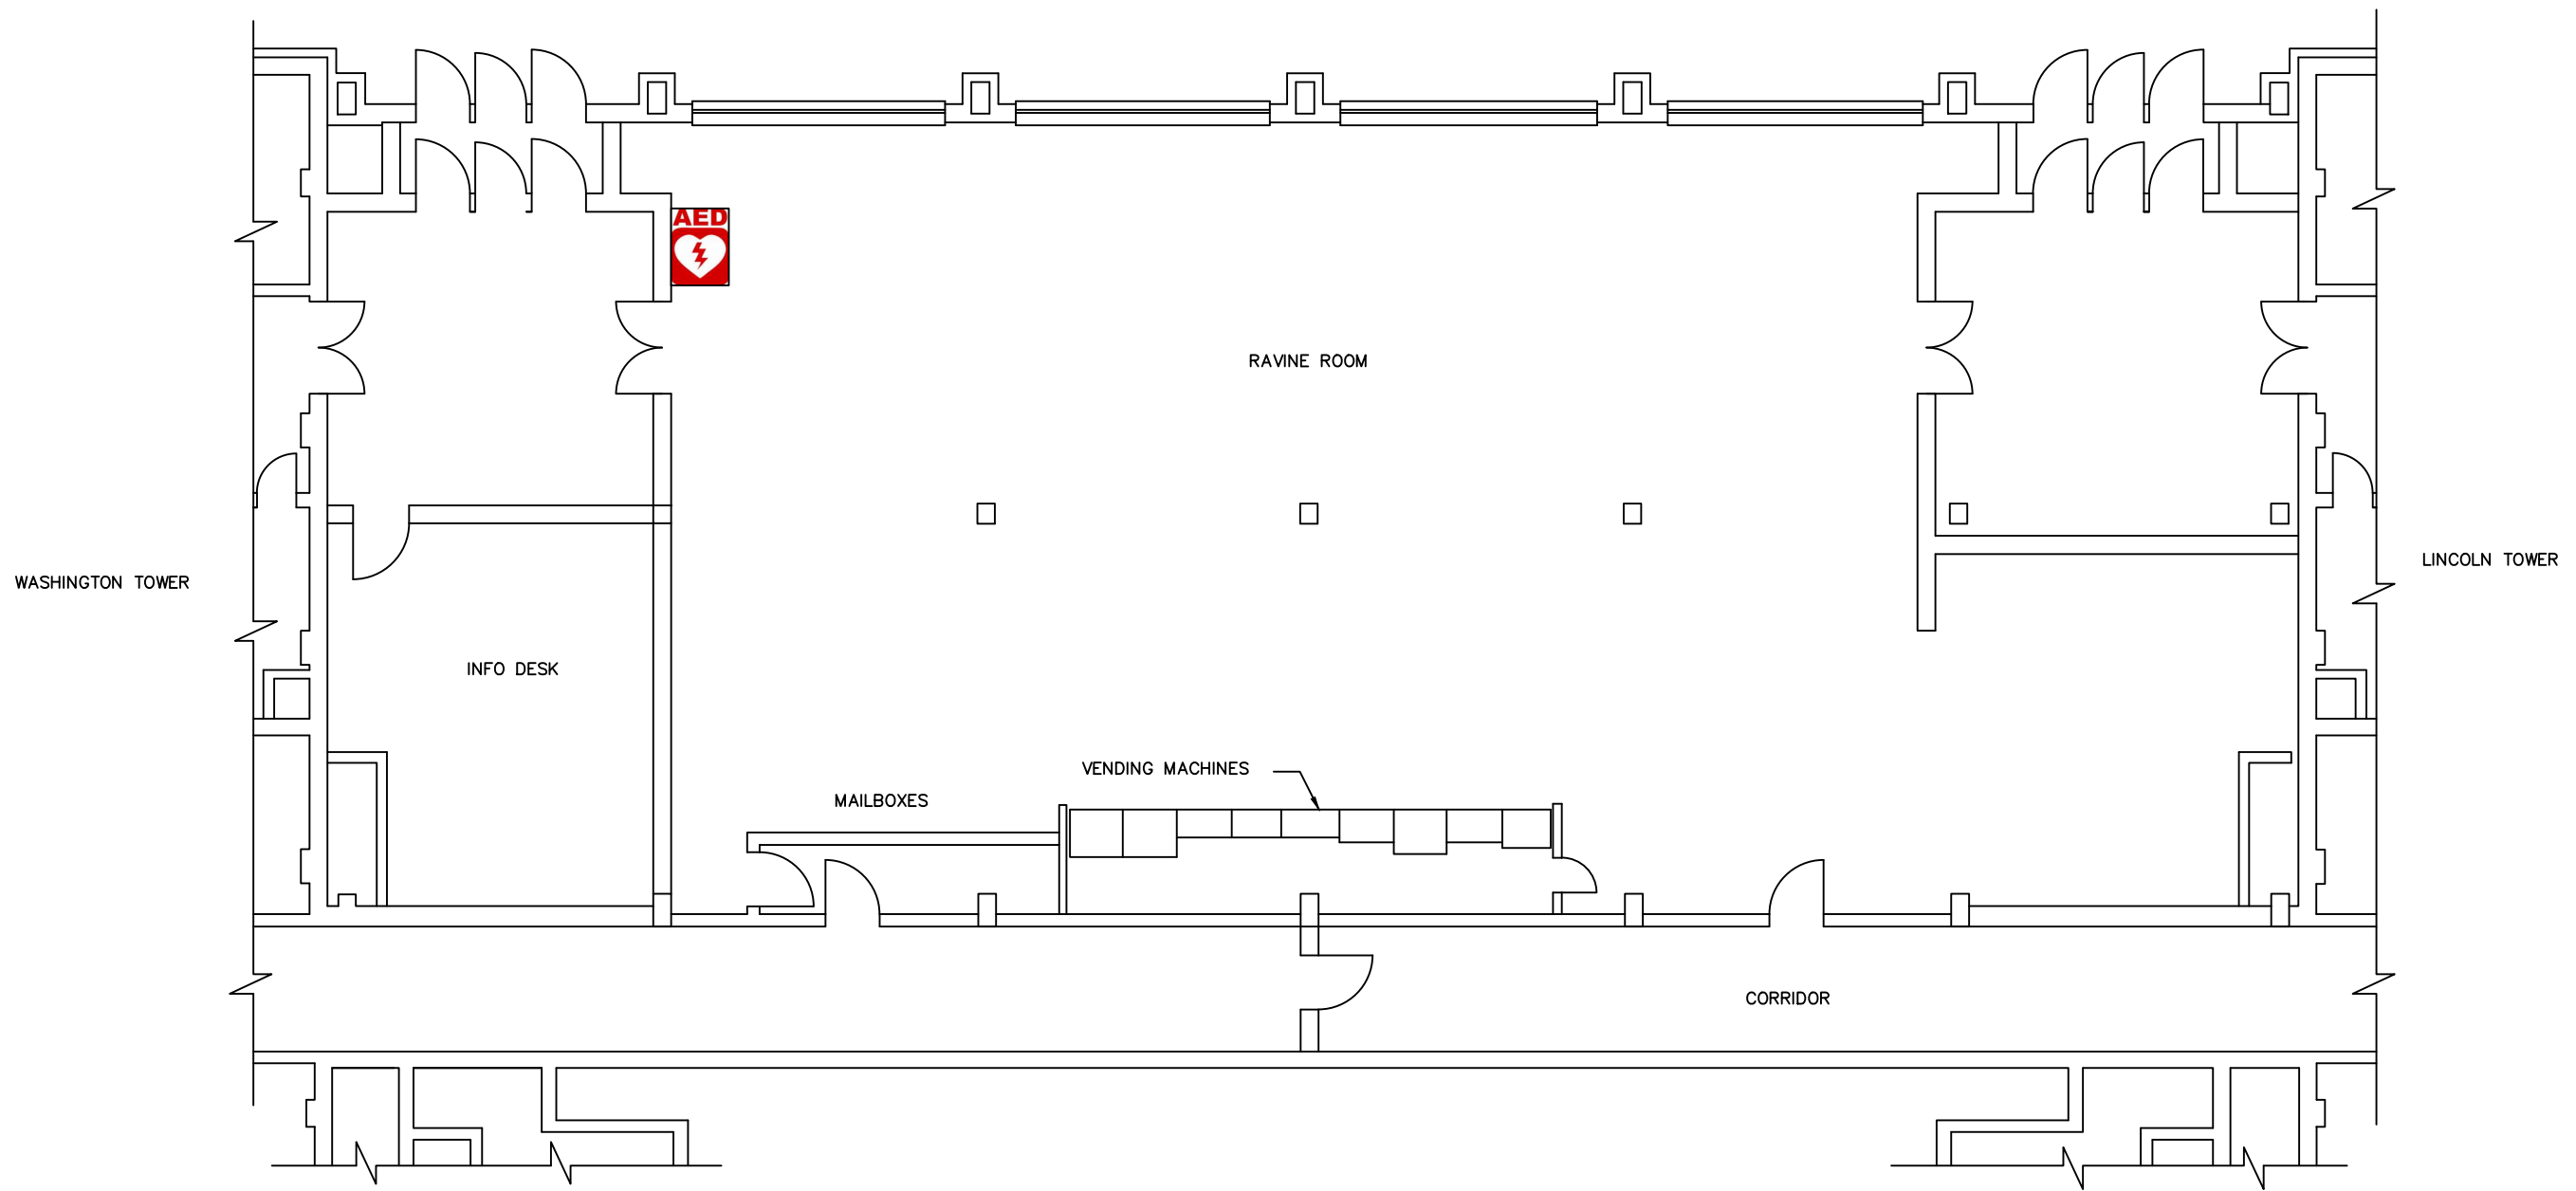

FLOOR PLAN — RAVINE ROOM

SCALE : NTS

