

Project Title:

Description:

Location:  
 SALLEE HALL  
 MACOMB, IL

Sheet Title:



Date: 7/11/00  
 Revised: 6/19/02  
 4/26/07 DS, 9/24/20 DB  
 Drawn By: MW/JN  
 Checked By:

Sheet No.:

**GR-92**

of . . . Sheet(s)

WIU Job Number :

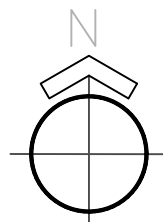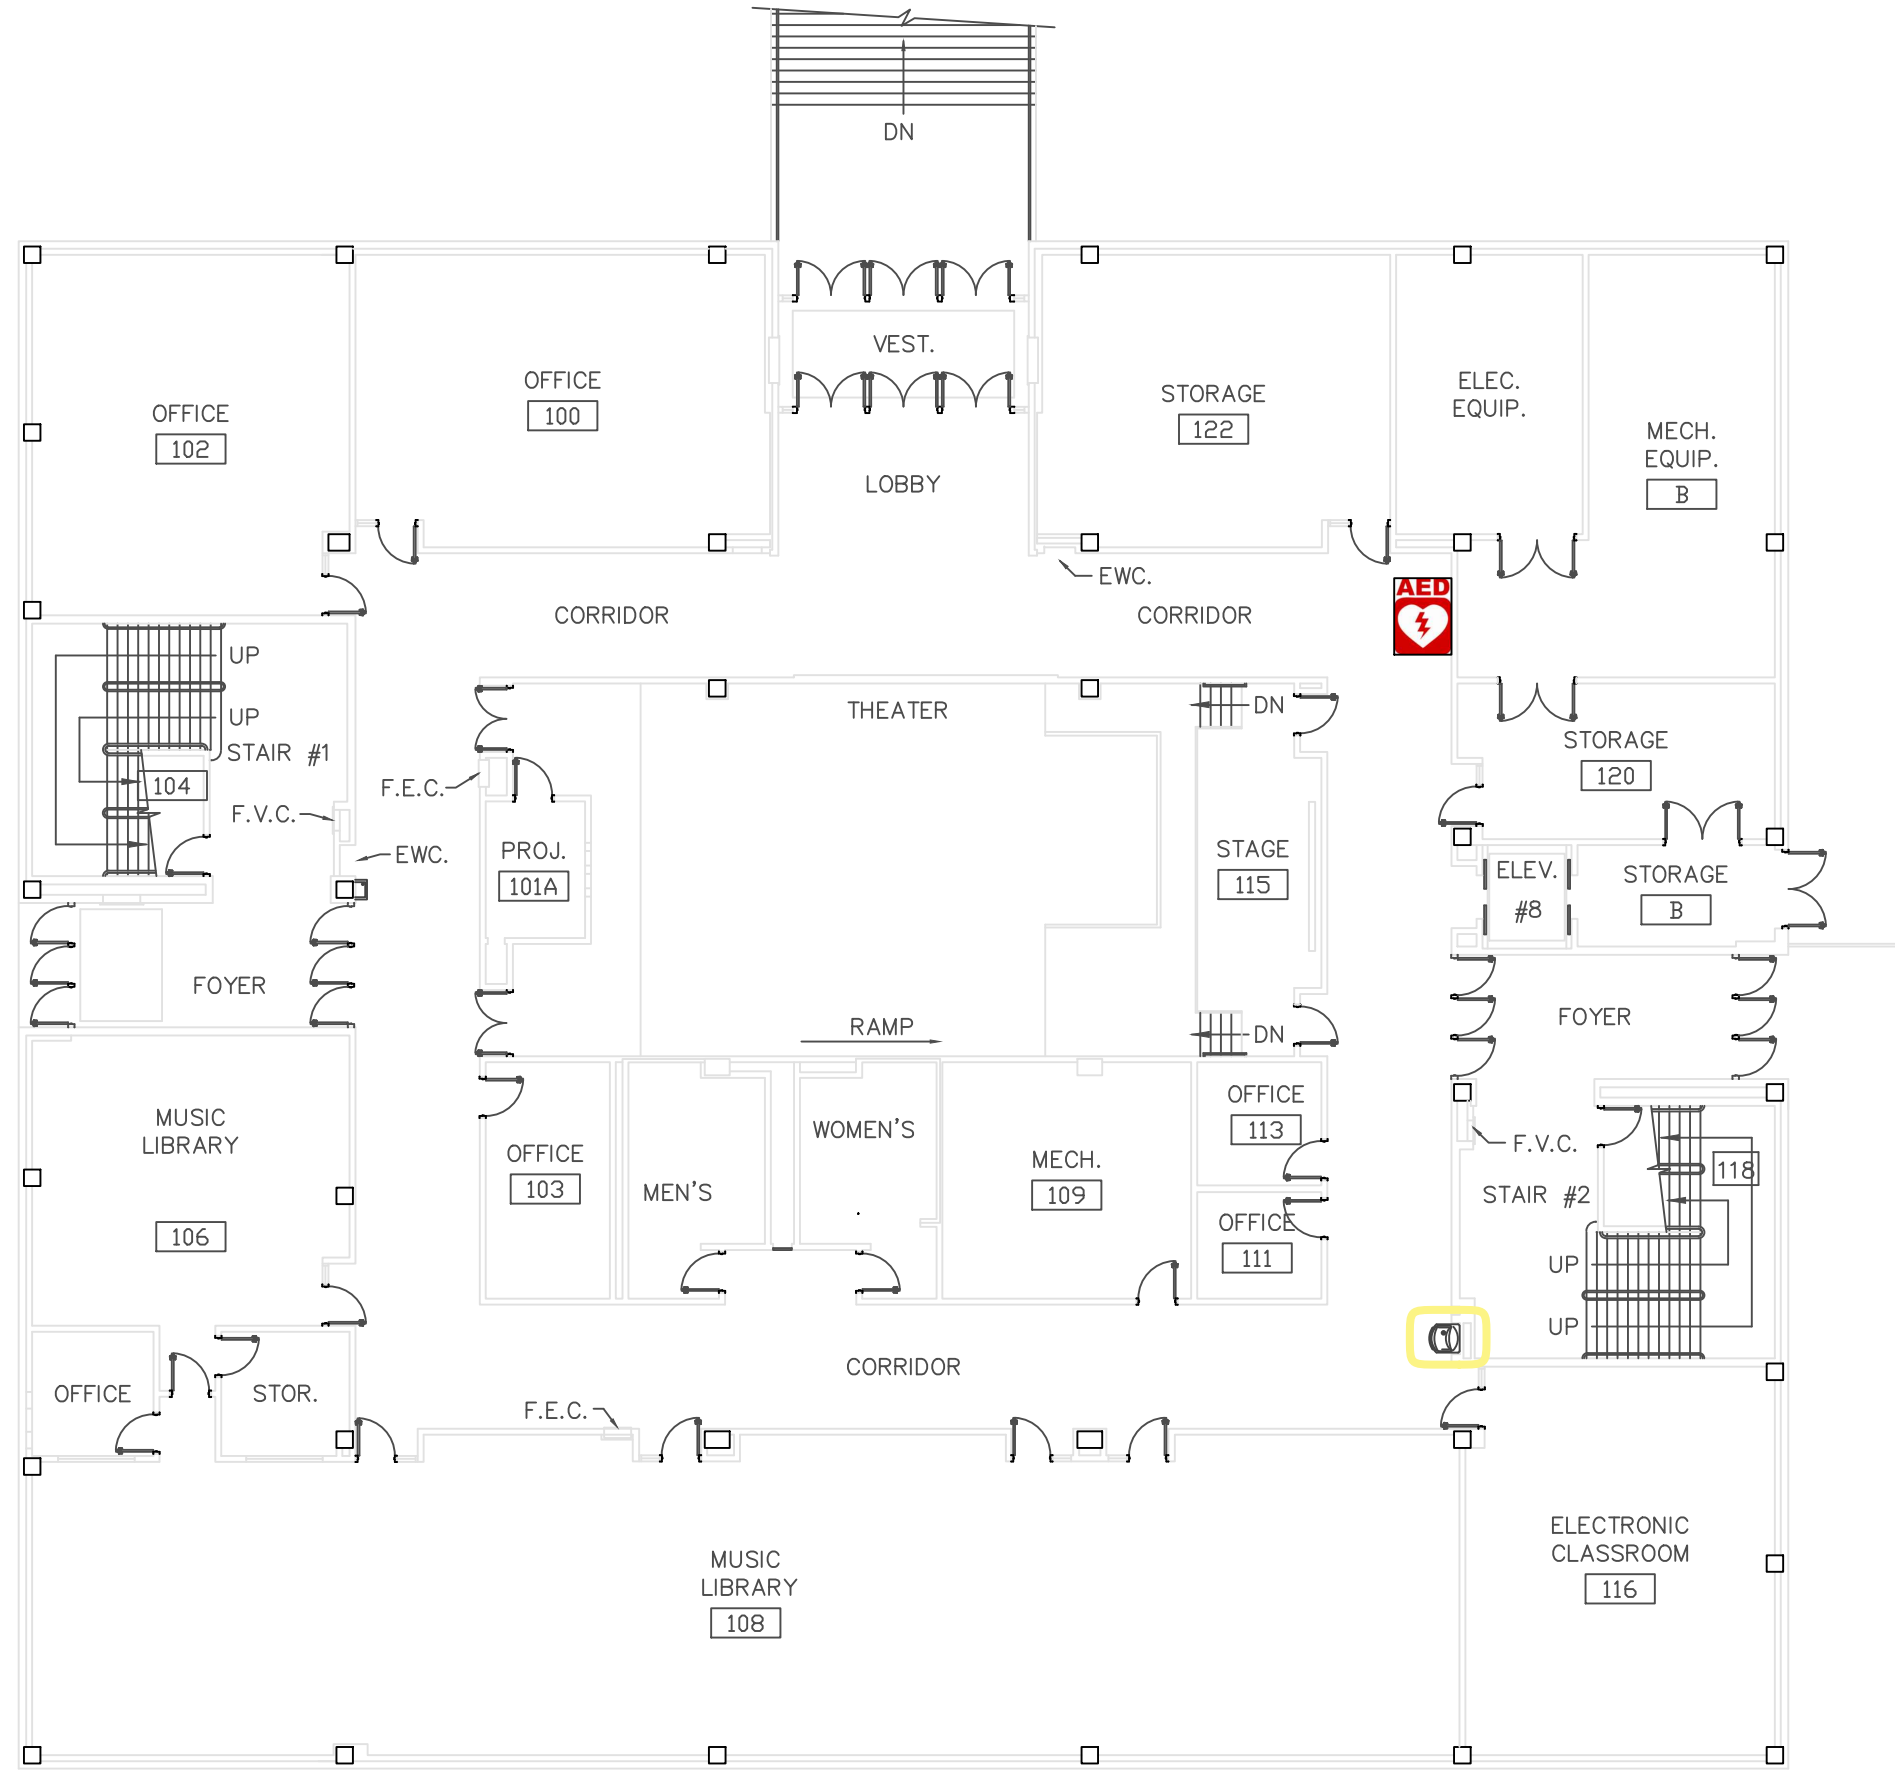

FIRST FLOOR PLAN

SCALE : NTS

