


BASEMENT FLOOR PLAN
SCALE : NTS

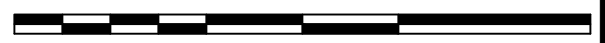

Facilities Planning & Construction

Physical Plant
1 University Circle
Macomb, IL 61455-1390
Phone: 309/298-1834
Fax: 309/298-1695

Project Title:

Description:

Location:
KNOBLAUCH HALL
MACOMB, IL

Sheet Title:

Date: 7/11/00

Revised: 6/13/02
7/31/08, 9/22/20 DB

Drawn By: DS/JN

Checked By: _____

Sheet No.:

GR-55

of . Sheet(s)

WIU Job Number :