

Facilities Planning & Construction

Physical Plant
1 University Circle
Macomb, IL 61455-1390
Phone: 309/298-1834
Fax: 309/298-1695

Project Title:

Description:

Location:
UNIVERSITY UNION
MACOMB, IL

Sheet Title:

Date: 7/13/00

Revised: 4/24/02
10/14/20 DL

Drawn By: JCS/CD



Checked By: MW

Sheet No.:

BR-79

of Sheet(s)

WU Job Number :

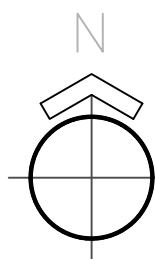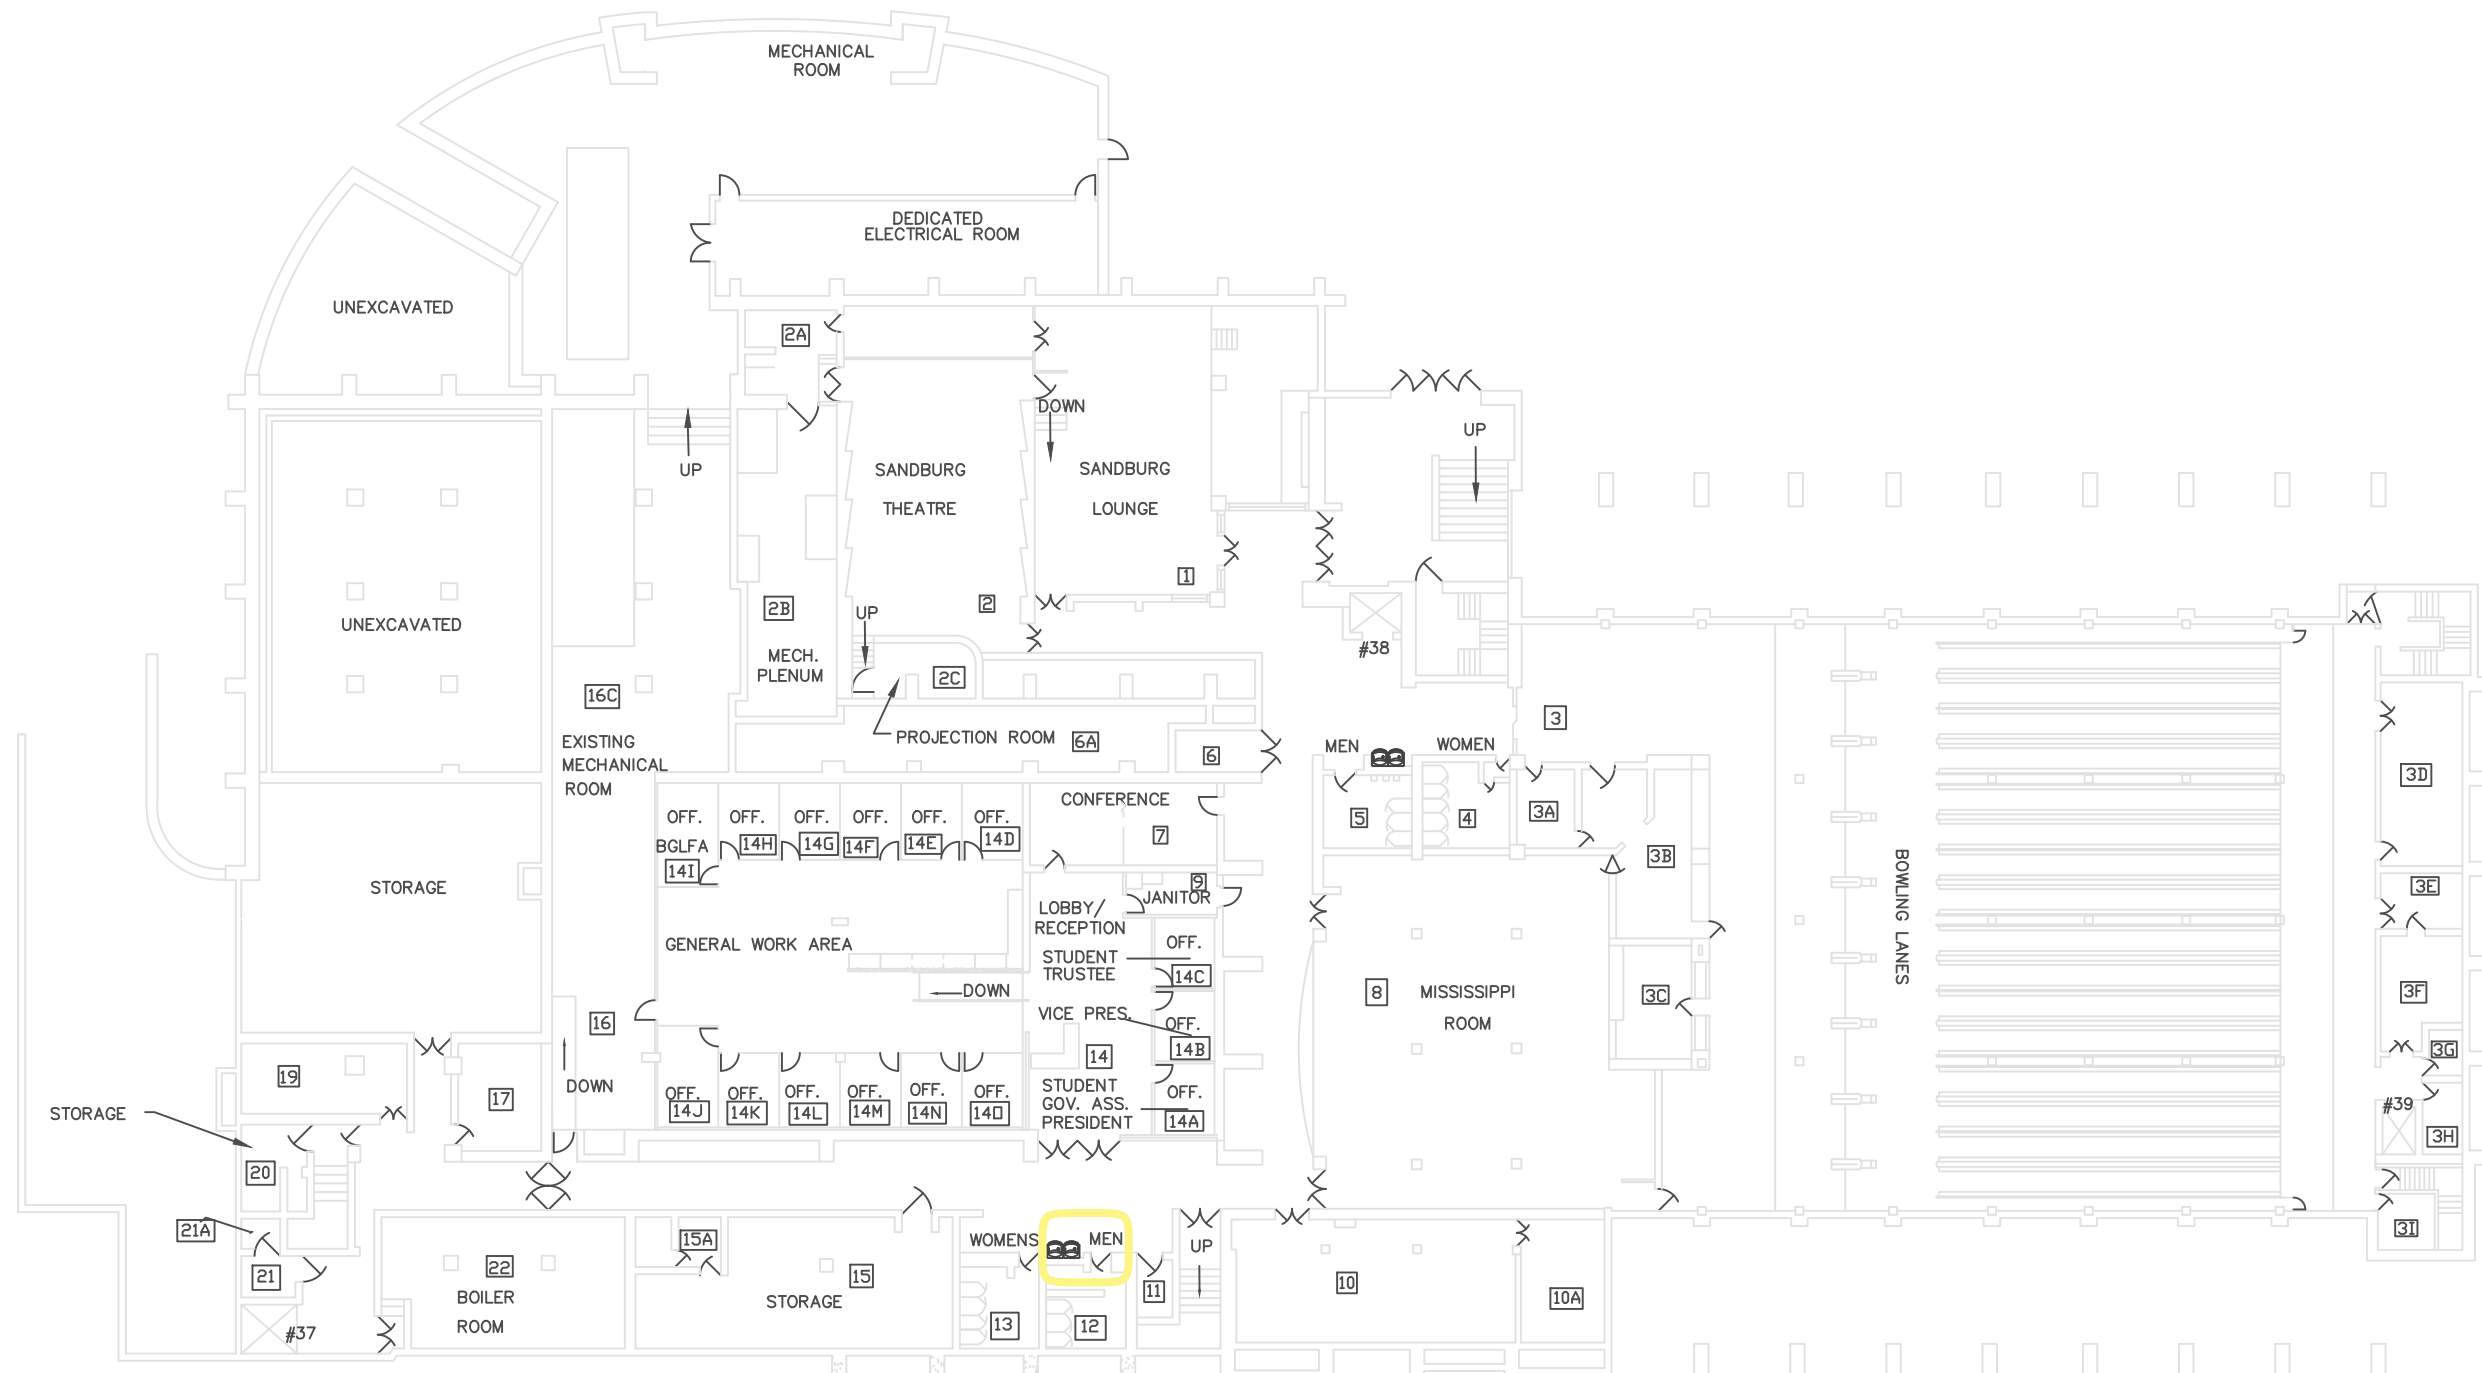

BASEMENT PLAN

SCALE : NTS

